

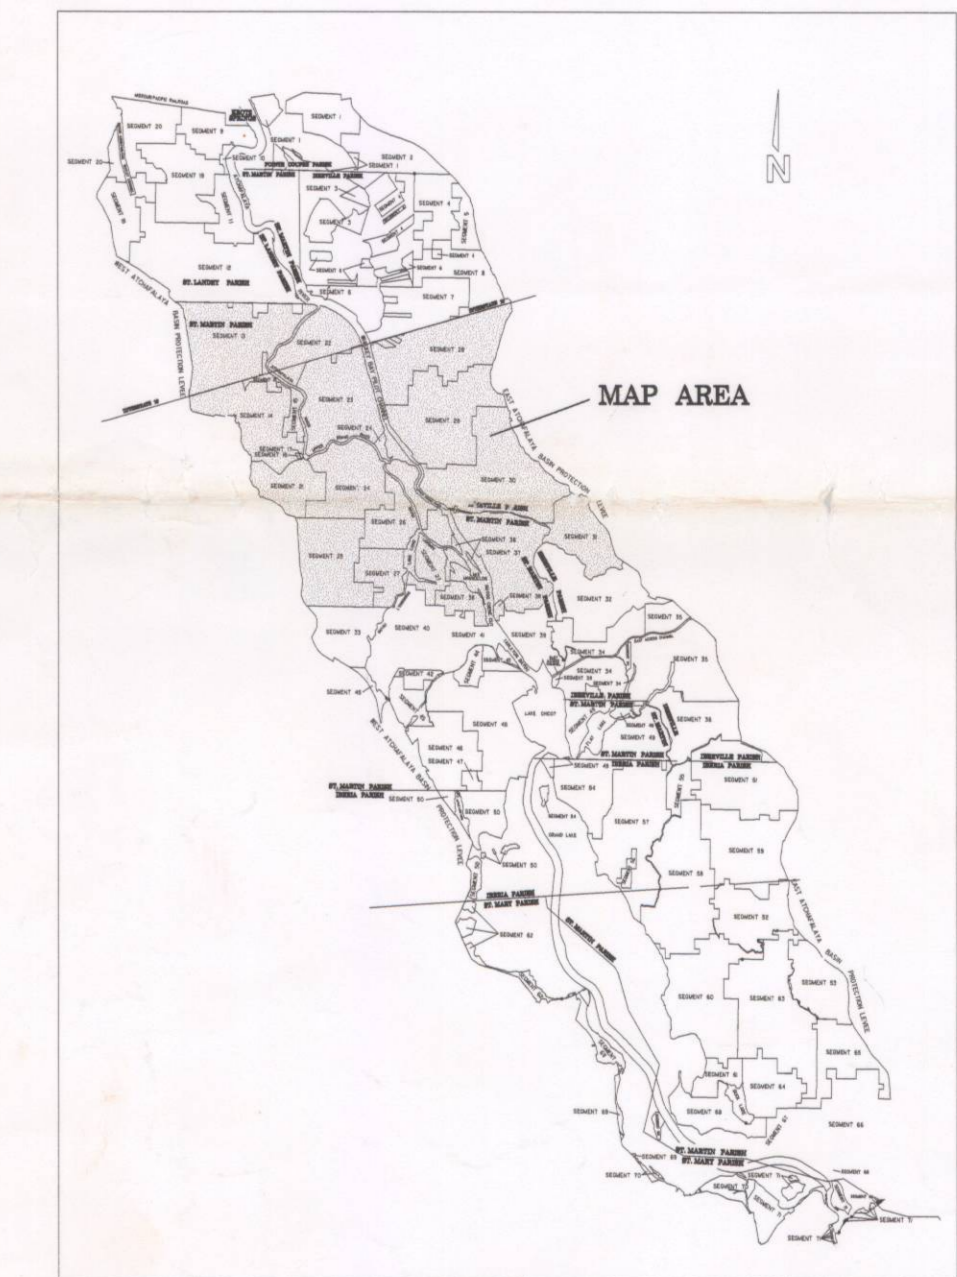
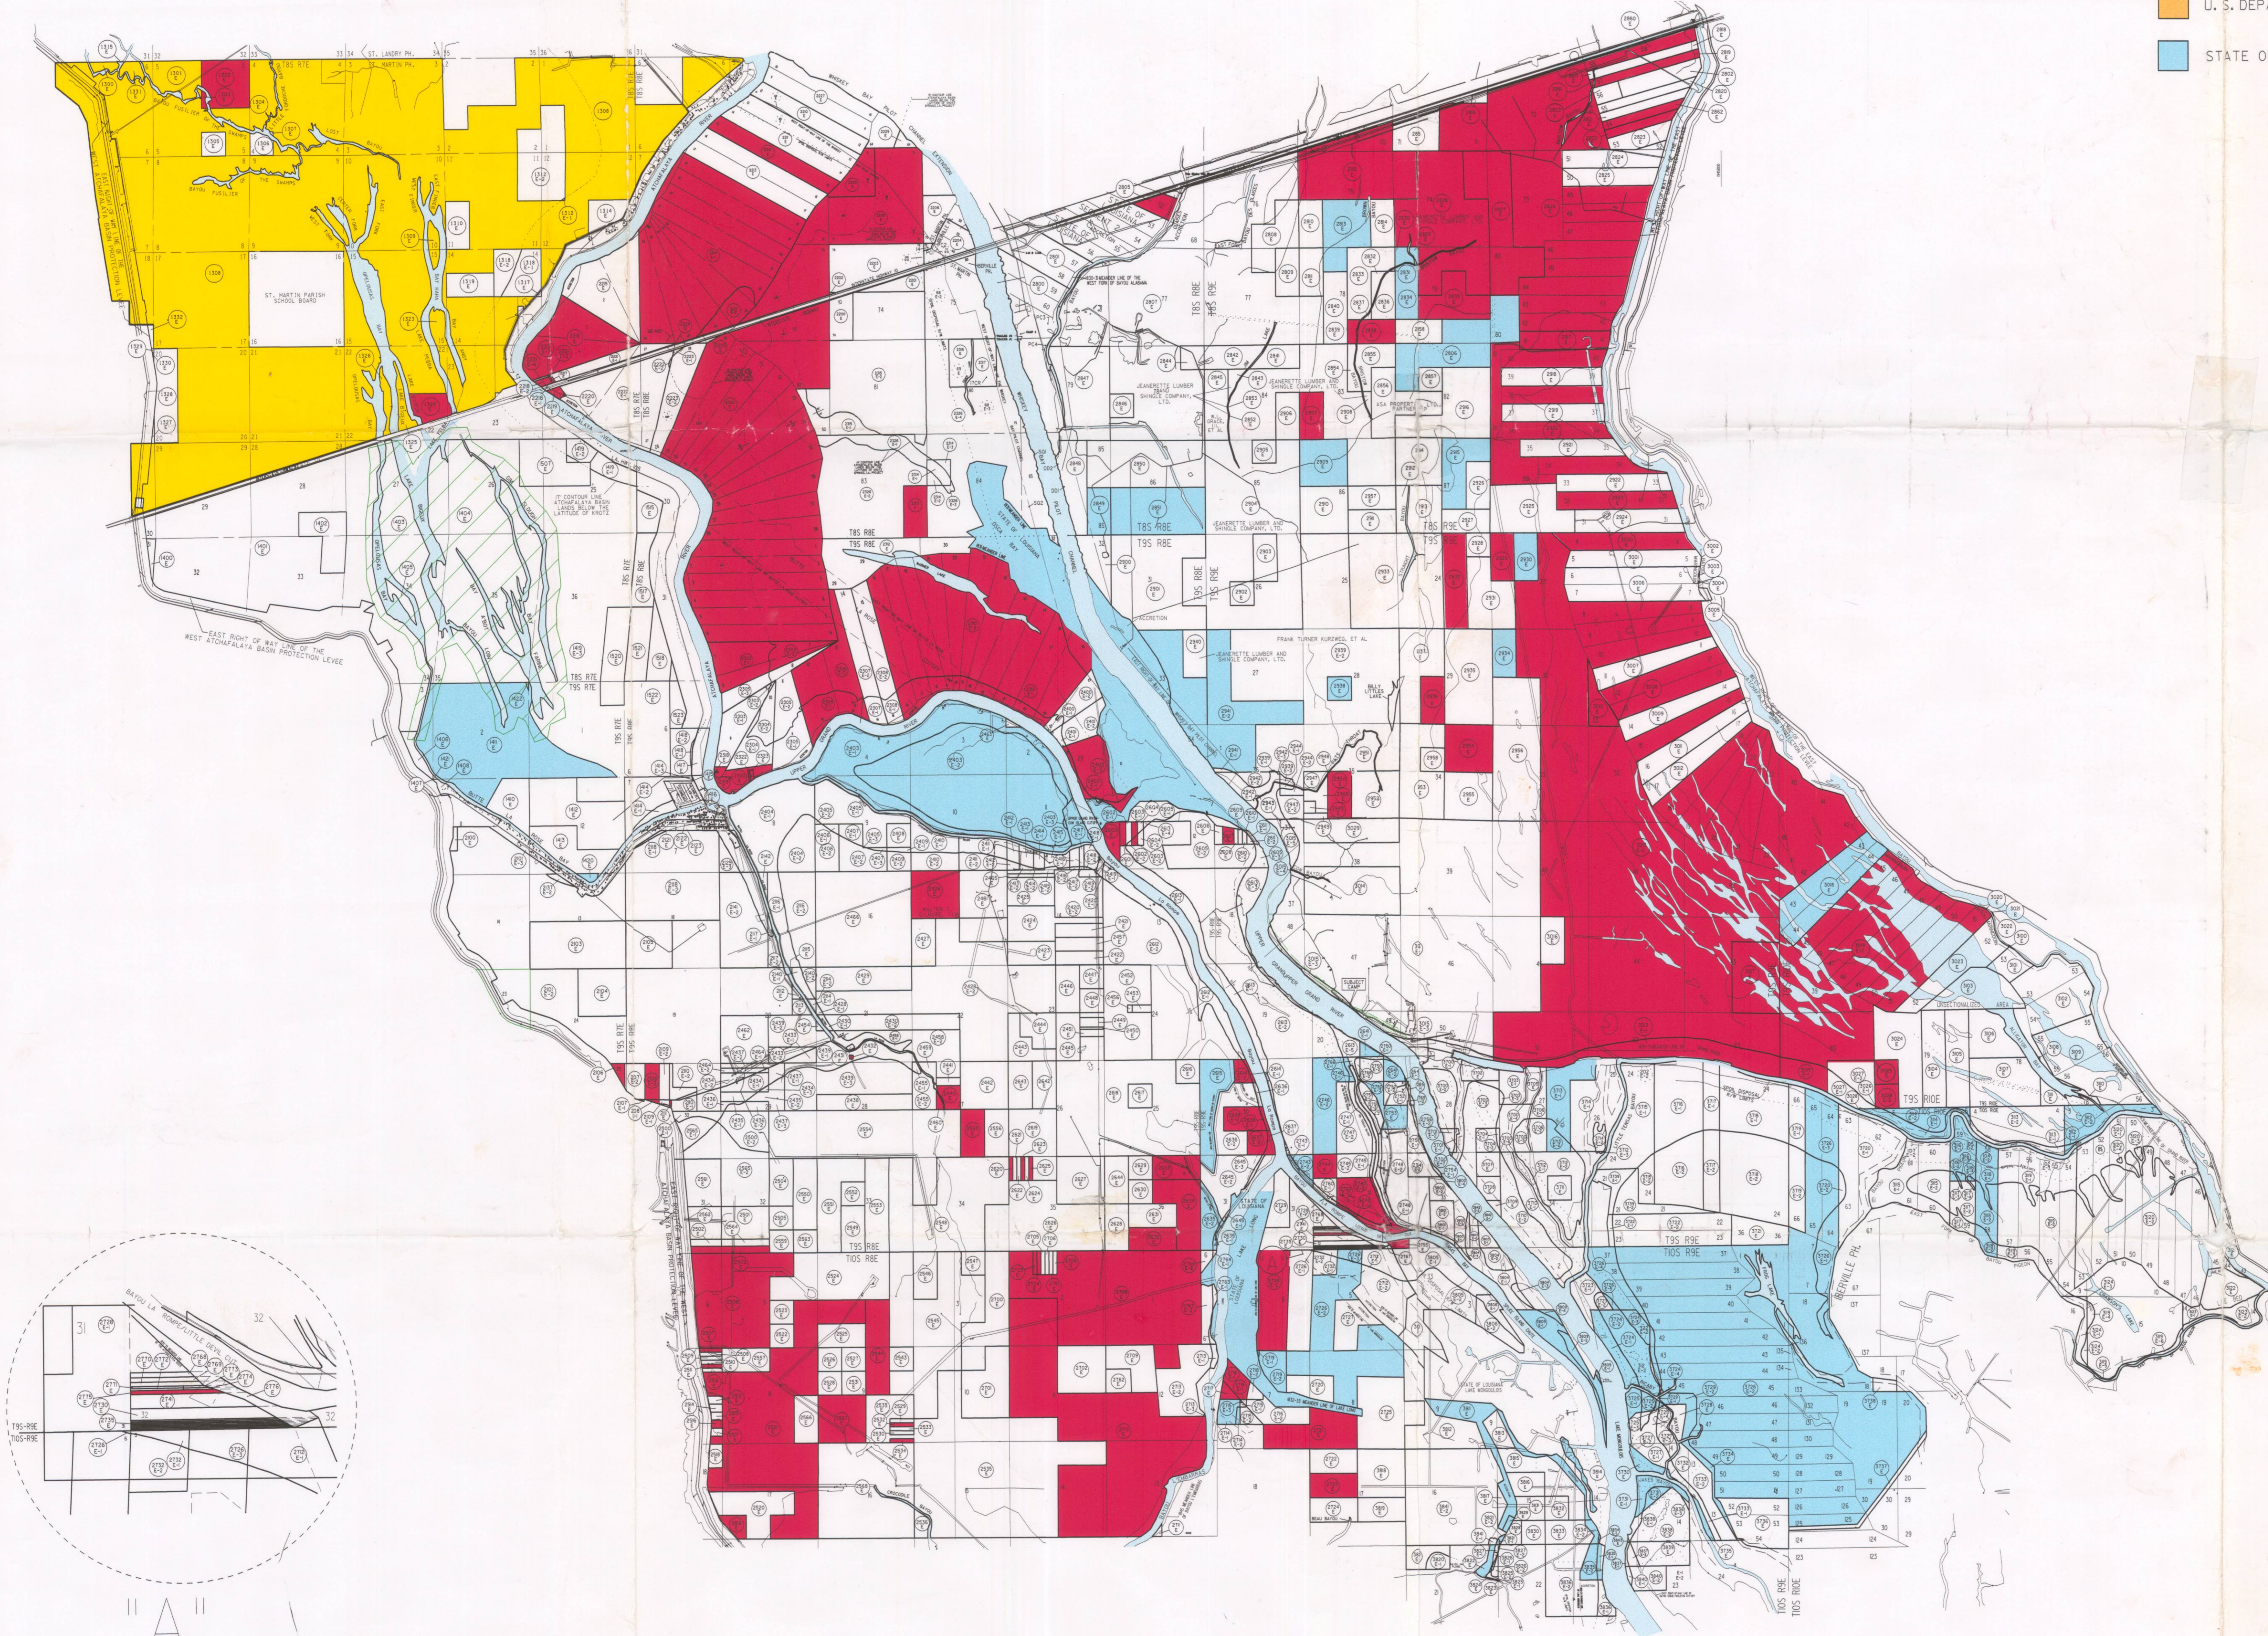


LEGEND

- FEE PURCHASED
- EASEMENT PURCHASED
- U. S. DEPARTMENT OF THE INTERIOR
- STATE OF LOUISIANA

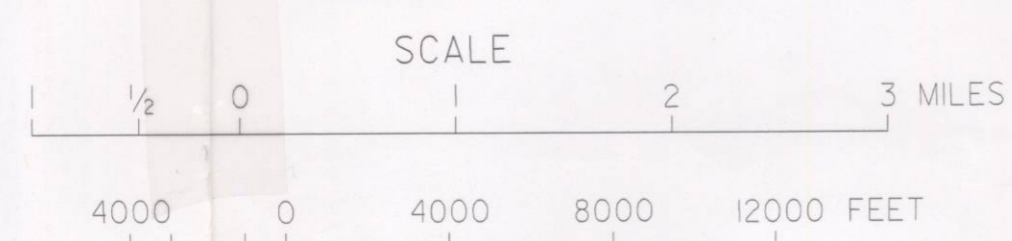

LOCATION MAP
ATCHAFALAYA BASIN FLOODWAY SYSTEM

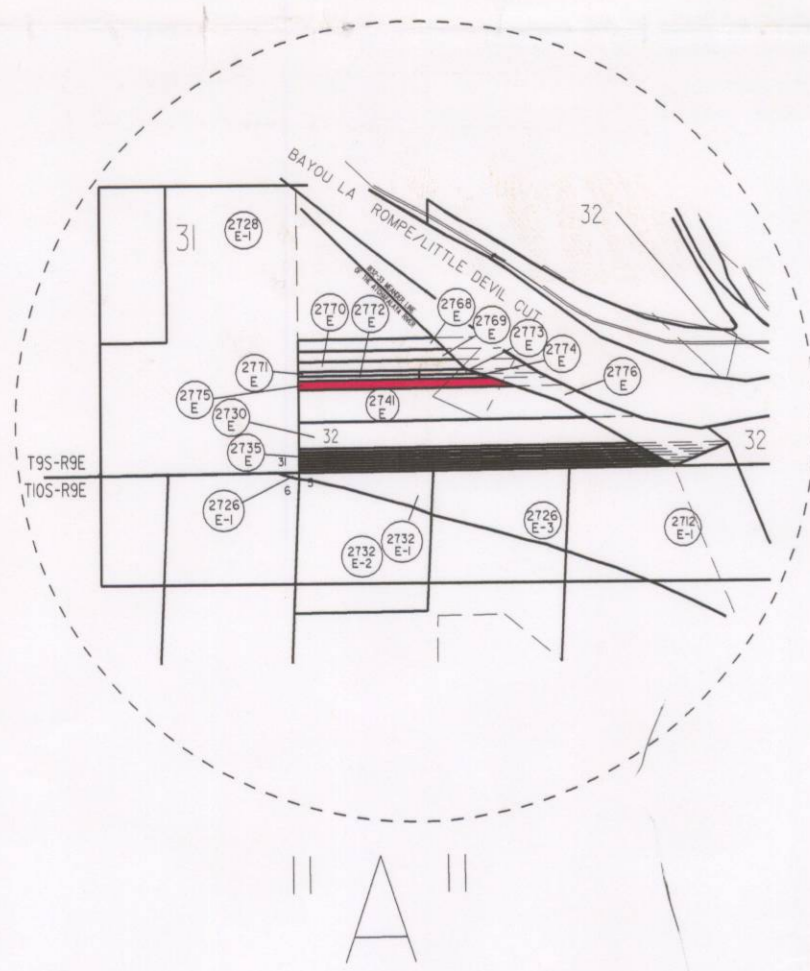

DATE	REVISIONS	BY

U.S. ARMY ENGINEER DISTRICT, NEW ORLEANS CORPS OF ENGINEERS LOWER MISSISSIPPI VALLEY DIVISION	
DRAWN BY: _____ TRACED BY: _____ CHECKED BY: _____ SUBMITTED BY: _____ RECOMMENDED BY: _____	REAL ESTATE ATCHAFALAYA BASIN FLOODWAY ACQUISITION MAP NO. 2
APPROVED BY: _____ <small>CHEF, PLANNING AND CONTROL BRANCH</small>	DATE 10 FEB 2003 <small>CHEF, REAL ESTATE DIVISION</small>
ABFS PROJECT #110 MAP NO. 2	
Scale 0 4000 8000 FEET SHEET 1 OF 4 DRAWING NO. _____	